


AECOM

PROJECT
Immingham Green Energy Terminal

CLIENT
Associated British Ports

CONSULTANT
AECOM Limited
5th Floor
2 City Walk
Leeds, LS11 9AR
www.aecom.com

LEGEND
★ Site Location
□ Scoping Boundary

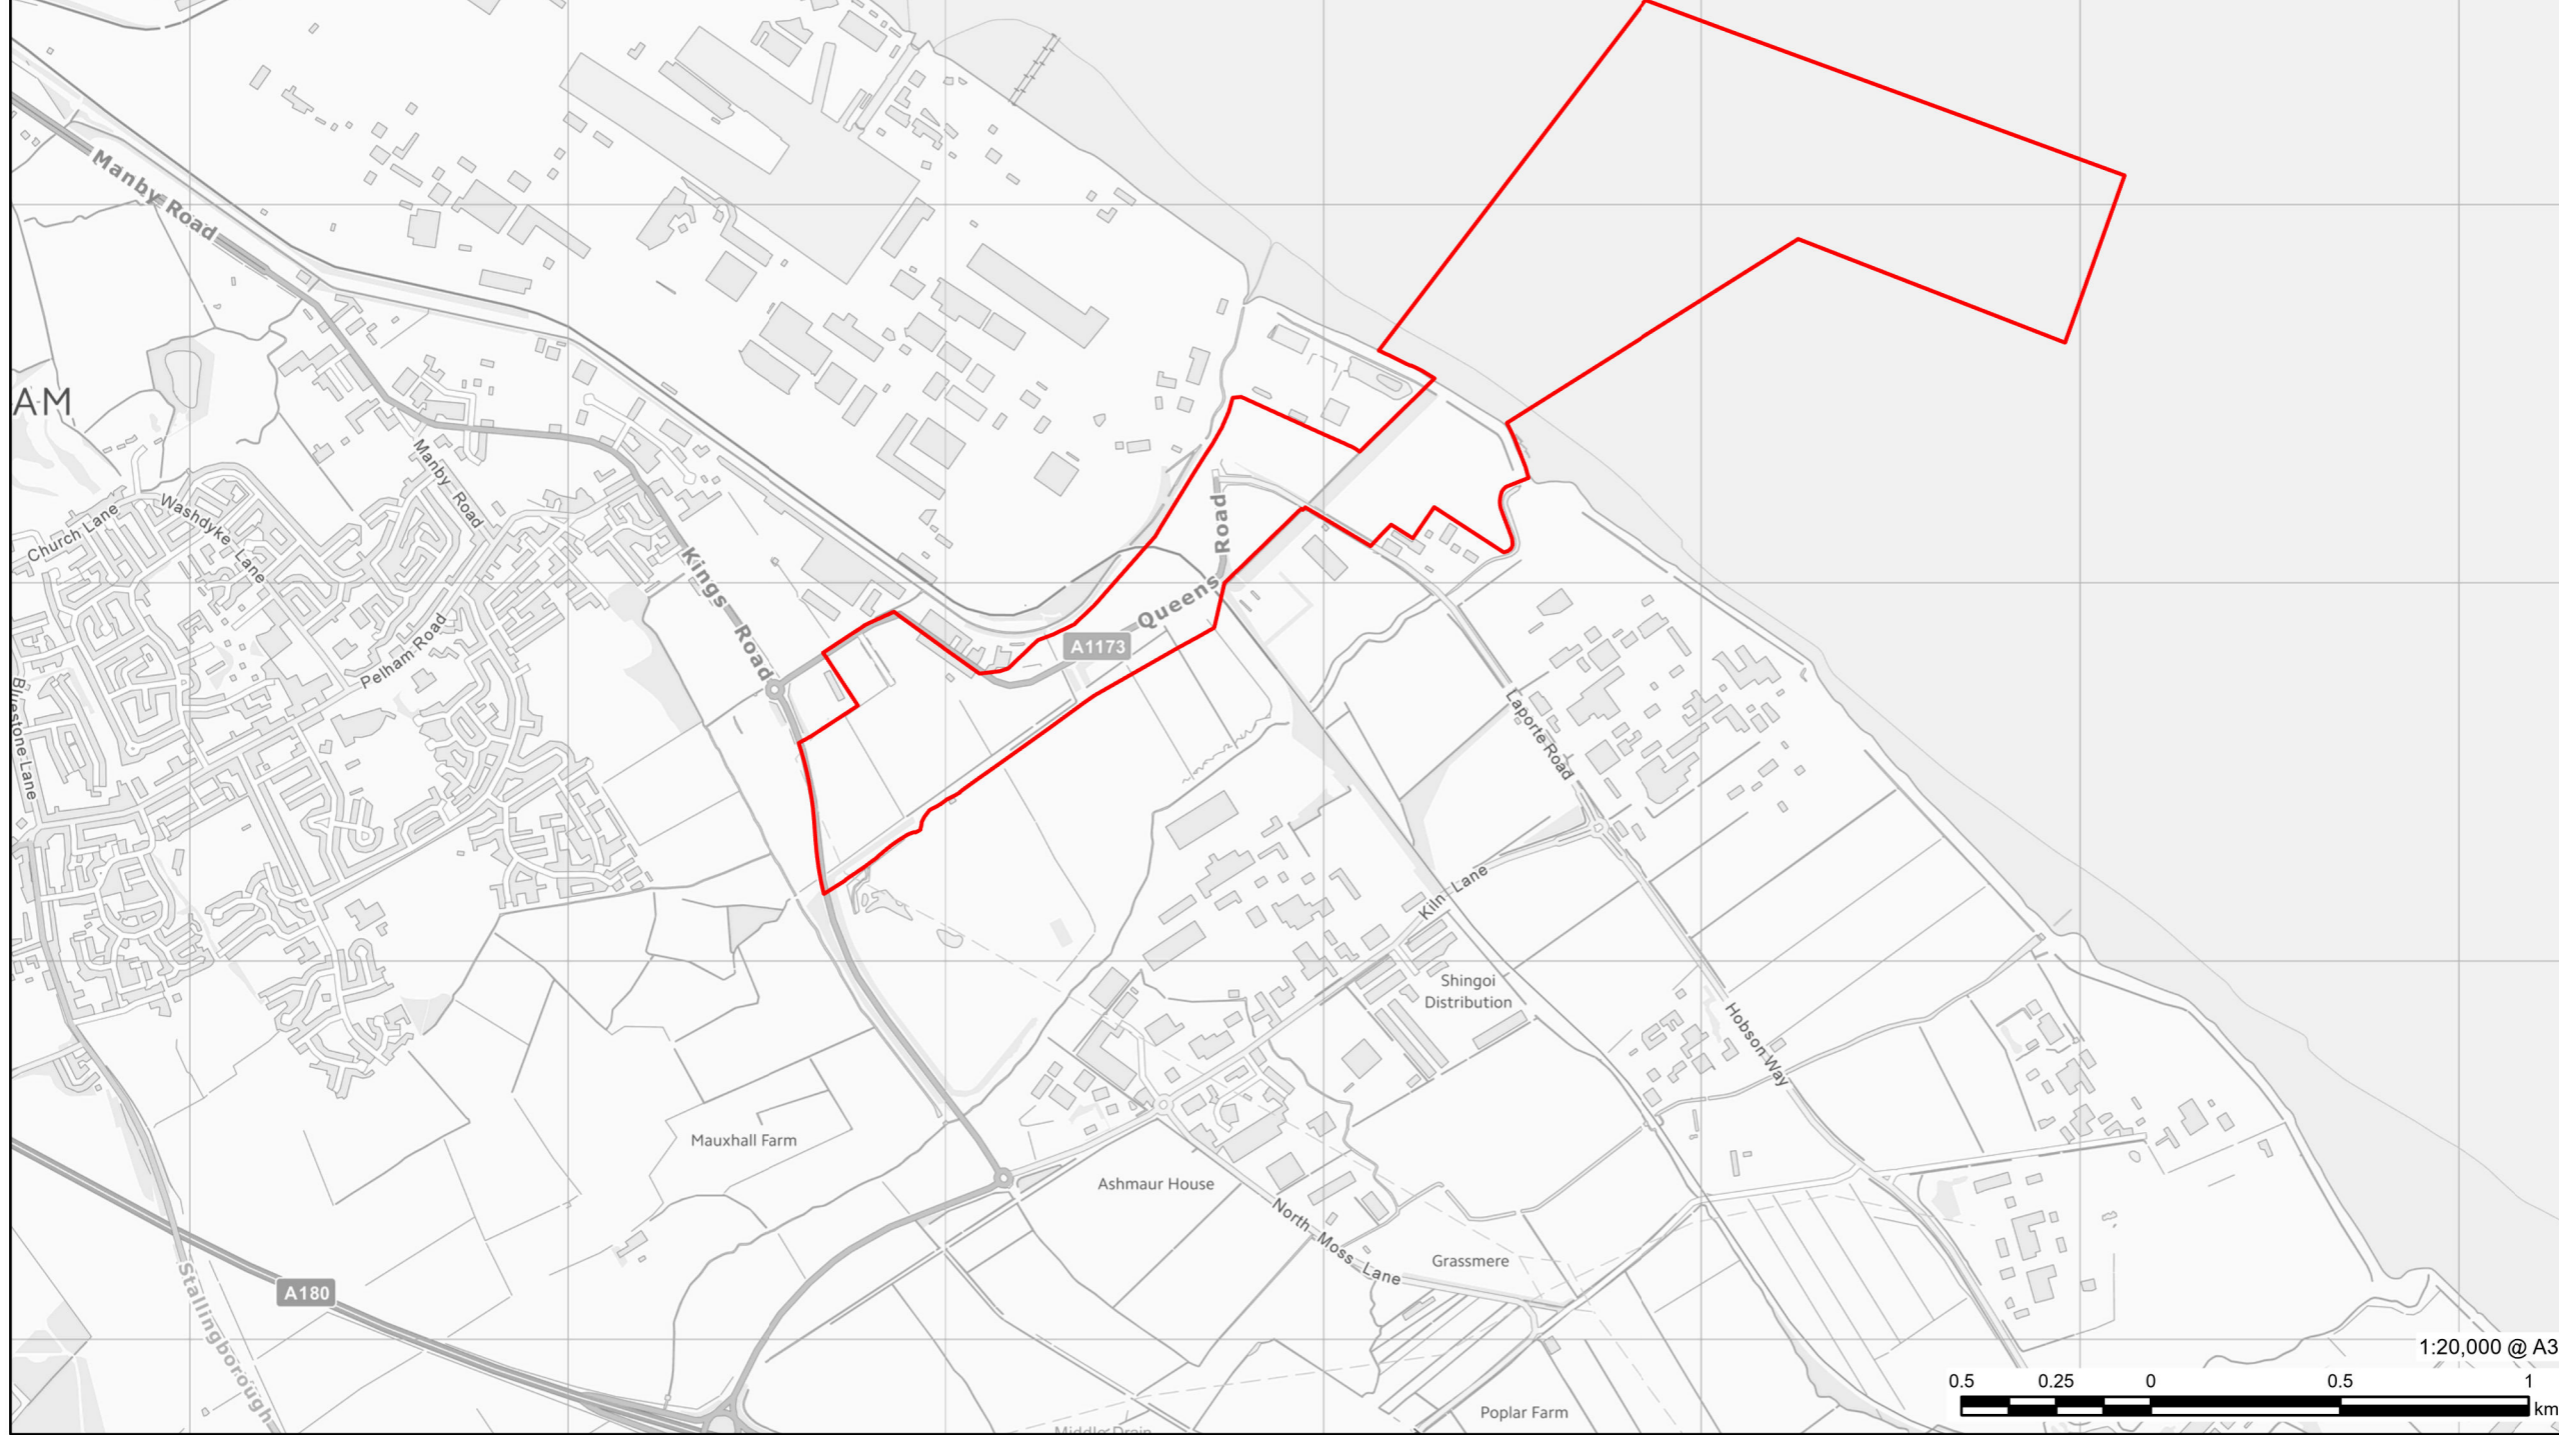

NOTES
Reproduced from Ordnance Survey digital map data © Crown copyright 2022. All rights reserved. Licence number 0100031673.

ISSUE PURPOSE
Preliminary Environmental Information Report

PROJECT NUMBER
60673509

DEVELOPMENT CONSENT ORDER NO
TBC

FIGURE TITLE
Site Location Plan

FIGURE NUMBER
Figure 11.1

This drawing has been prepared for the use of AECOM's client. It may not be used, modified, reproduced or relied upon by third parties, except as agreed by AECOM or as required by law. AECOM accepts no responsibility, and denies any liability whatsoever, to any party that uses or relies on this drawing without AECOM's express written consent. Do not scale this document. All measurements must be obtained from the stated dimensions.